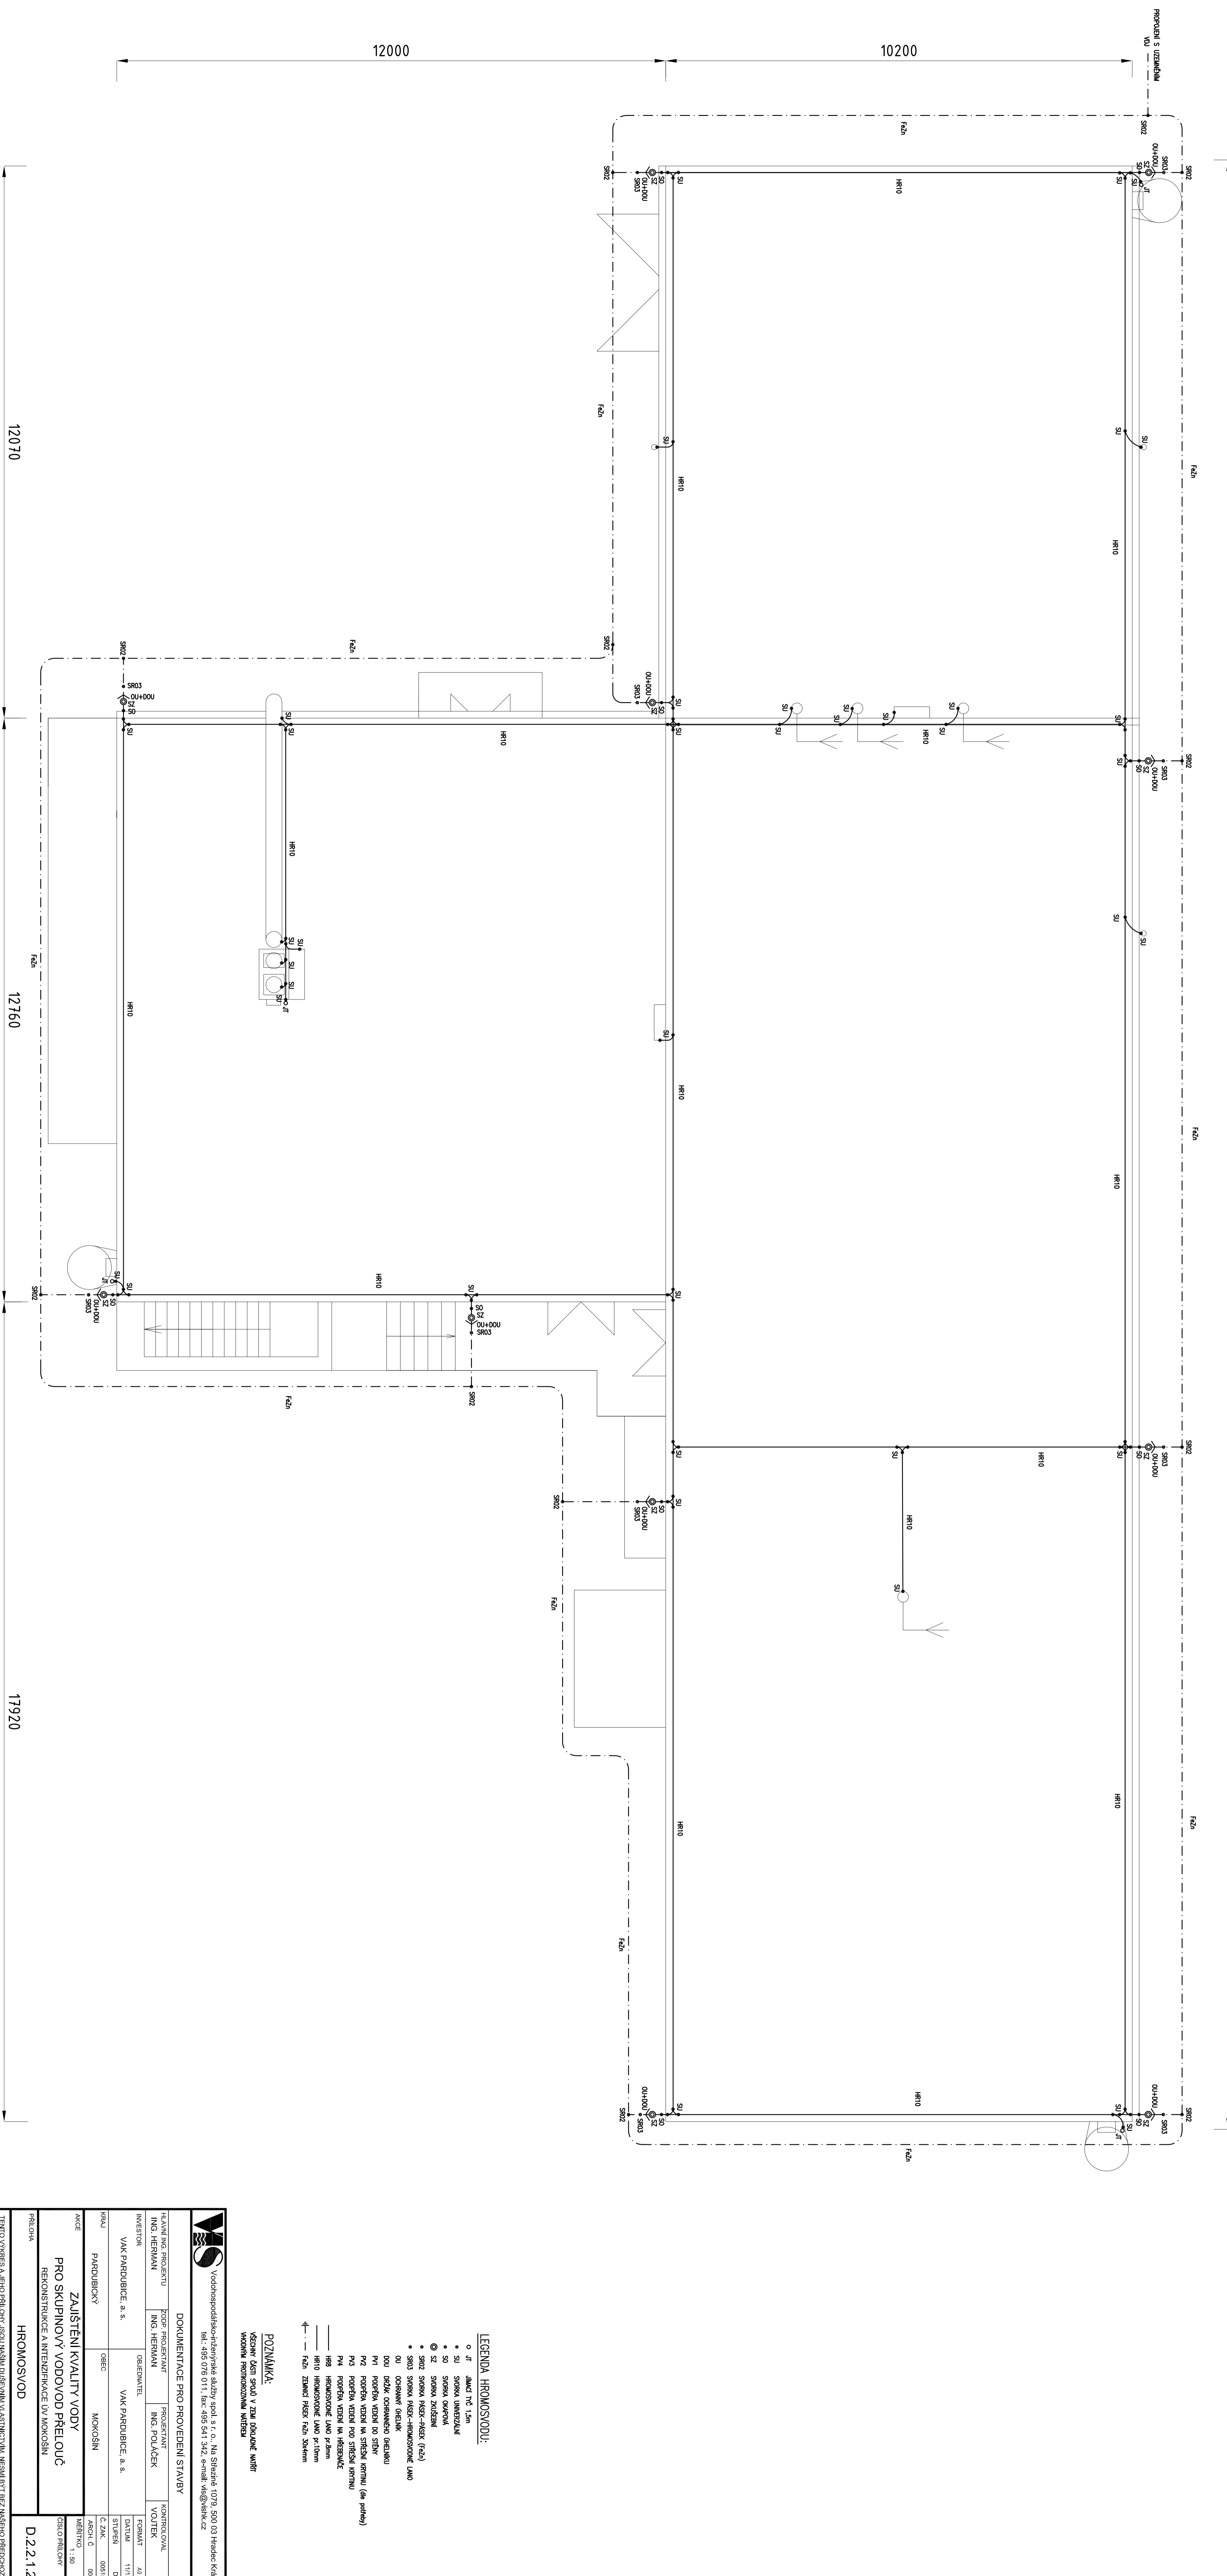


PŪDORYS VDJ

PUDORYS STROJOVNA

[illegible]